

 





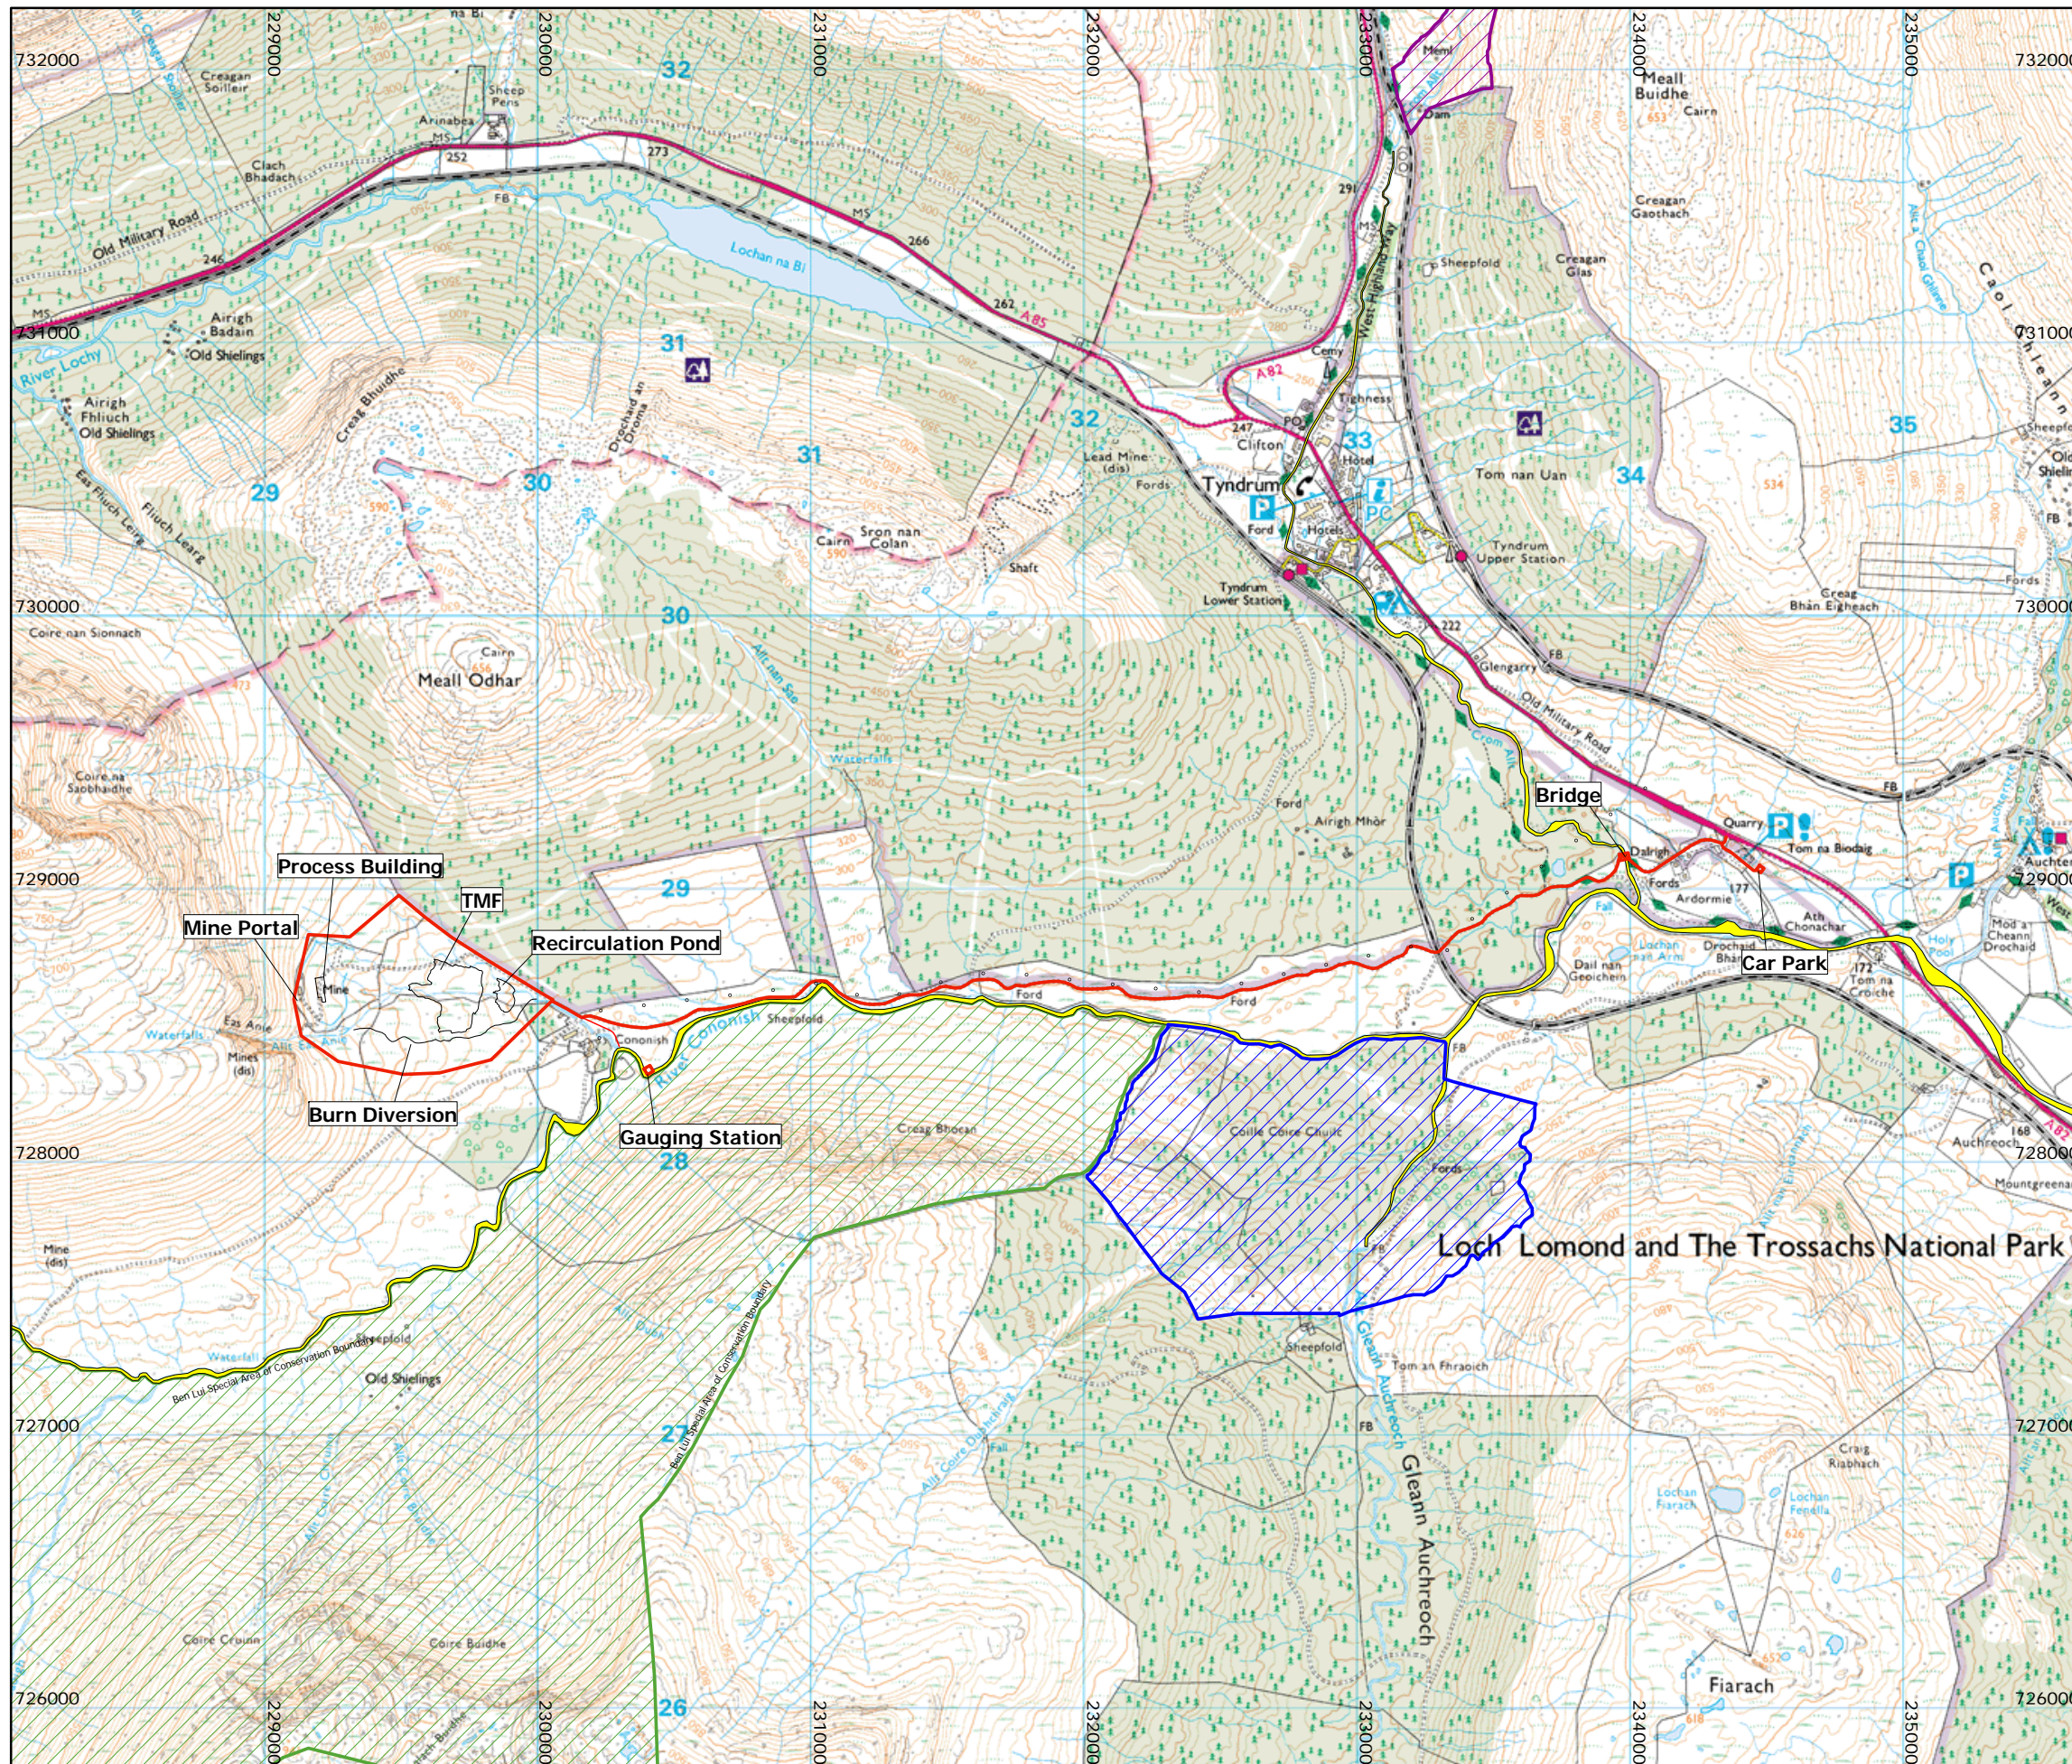


### SITE LOCATION PLAN

#### Legend

-  Planning Application Boundary
-  Grid Connection Route [separate permission]
-  Loch Lomond and The Trossachs National Park Boundary
-  West Highland Way
-  Crom Allt SSSI
-  Coille Coire Chuilc SSSI
-  Ben Lui SSSI / SAC / NNR
-  River Tay SAC
- SSSI Site of Special Scientific Interest
- SAC Special Area of Conservation
- NNR National Nature Reserve



Client: SCOTGOLD RESOURCES LTD.

Project: CONONISH GOLD MINE

Title: SITE LOCATION PLAN

Figure: PAN 1      Drawn: EM  
 Scale: 1:25,000      Checked: KVD  
 Date: 21.12.10      Sheet Size: A3

Dalglish Associates Ltd

ENVIRONMENTAL, MINERAL AND  
 PLANNING CONSULTANTS  
 CATHEDRAL SQUARE  
 DUNBLANE FK15 0AH  
 Tel: 01786 822339  
 Fax: 01786 822899

